


DATE	
REVISIONS	

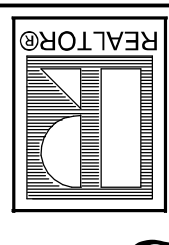


HARBERSHAM WHITE STEPHENS
BOARD OF REALTORS

RCB
bob billings
RESIDENTIAL & LIGHT COMMERCIAL
PLANNING & DESIGN DEVELOPMENT
706-878-8722
email: rcbillings@windstream.net
P.O. BOX 2703
CLEVELAND, GA 30528


ELEVATIONS
DATE: 06/19/2007
SCALE: 1/4" = 1'-0"
DRAWN BY: RCB

A-3
SHEET NO.

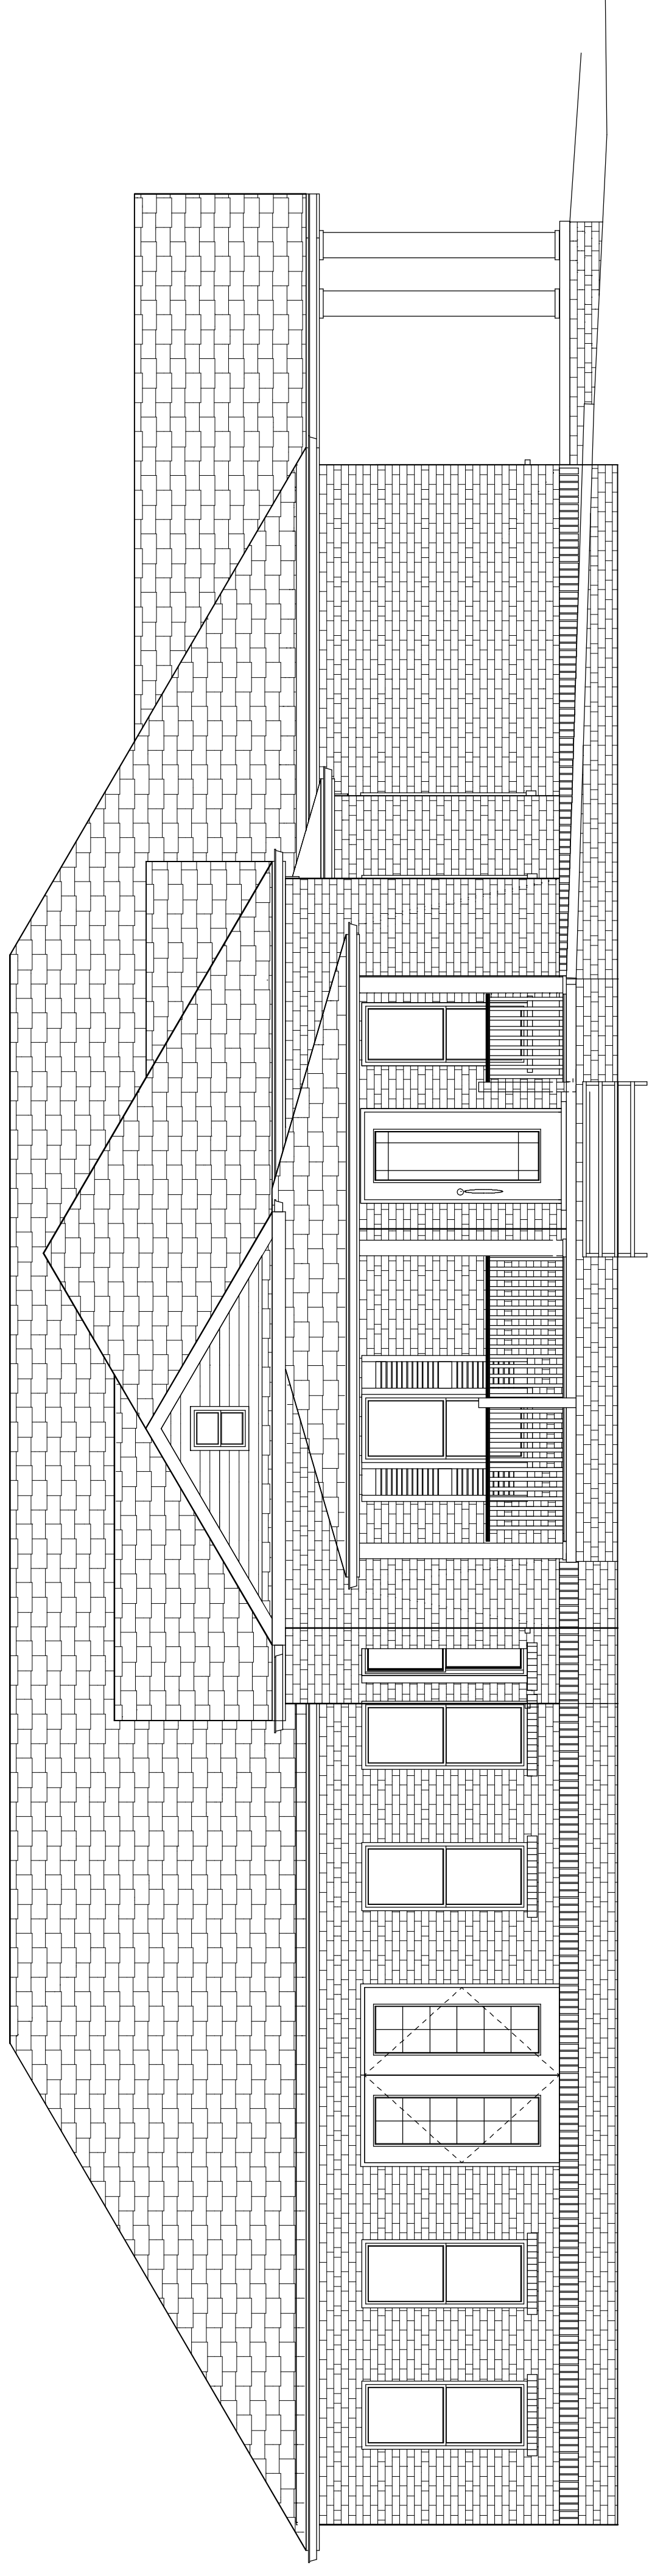


FRONT • ELEVATION

SCALE: 1/4" = 1'-0"

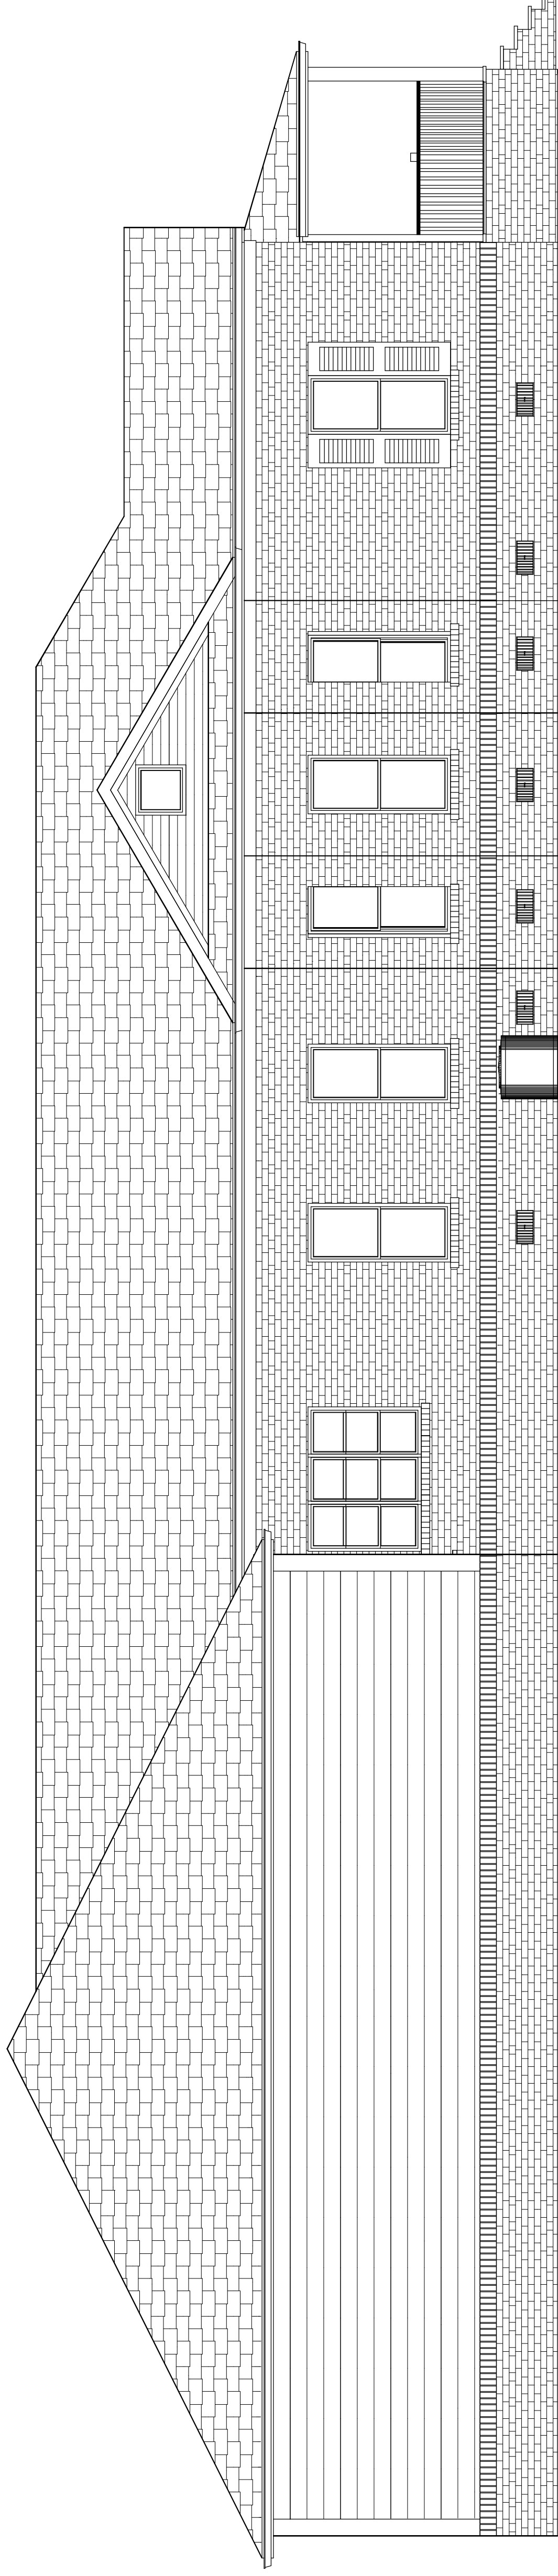

LEFT • ELEVATION

SCALE: 1/4" = 1'-0"

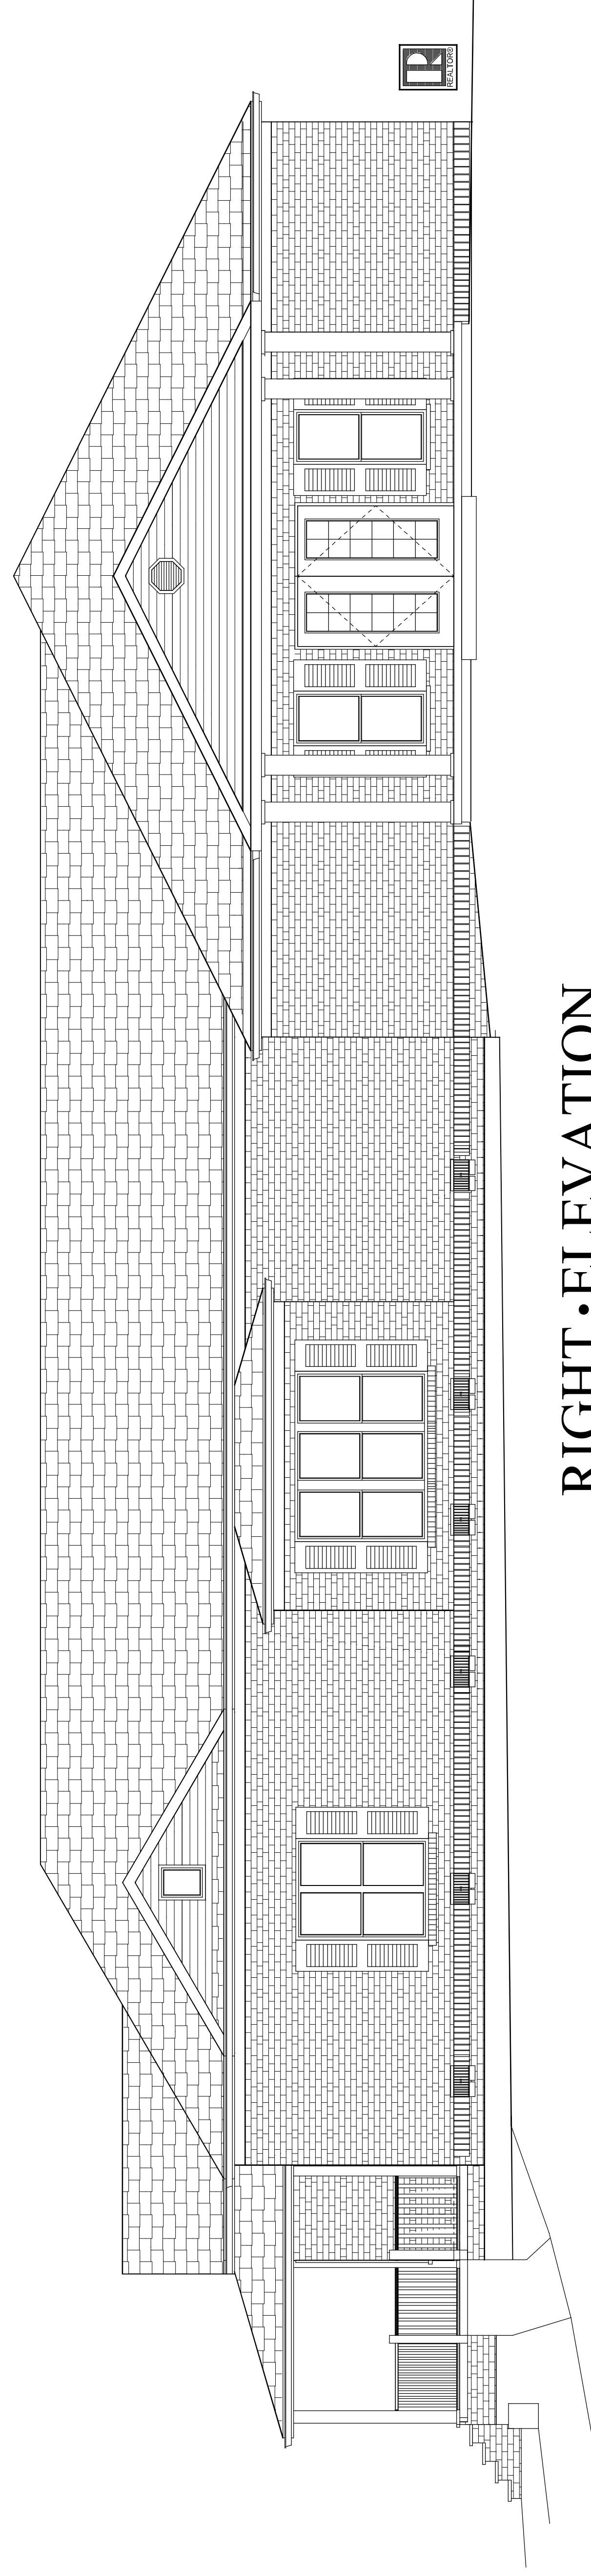

RIGHT • ELEVATION

SCALE: 1/4" = 1'-0"