


DATE	REVISIONS

SPILLANE RESIDENCE
DAWSON COUNTY, GEORGIA

RCB bob billings
 RESIDENTIAL & LIGHT COMMERCIAL
 PLANNING & DESIGN DEVELOPMENT
 14 CARRIAGE COURT
 DAHLONEGA, GA
 706-878-8722
 FAX: 706-864-0719
 email: rcbillings@att.net

ELEVATION
DATE: 02/23/2007
SCALE: 1/4" = 1'-0"
DRAWN: RCB
SHEET NO.
A-8

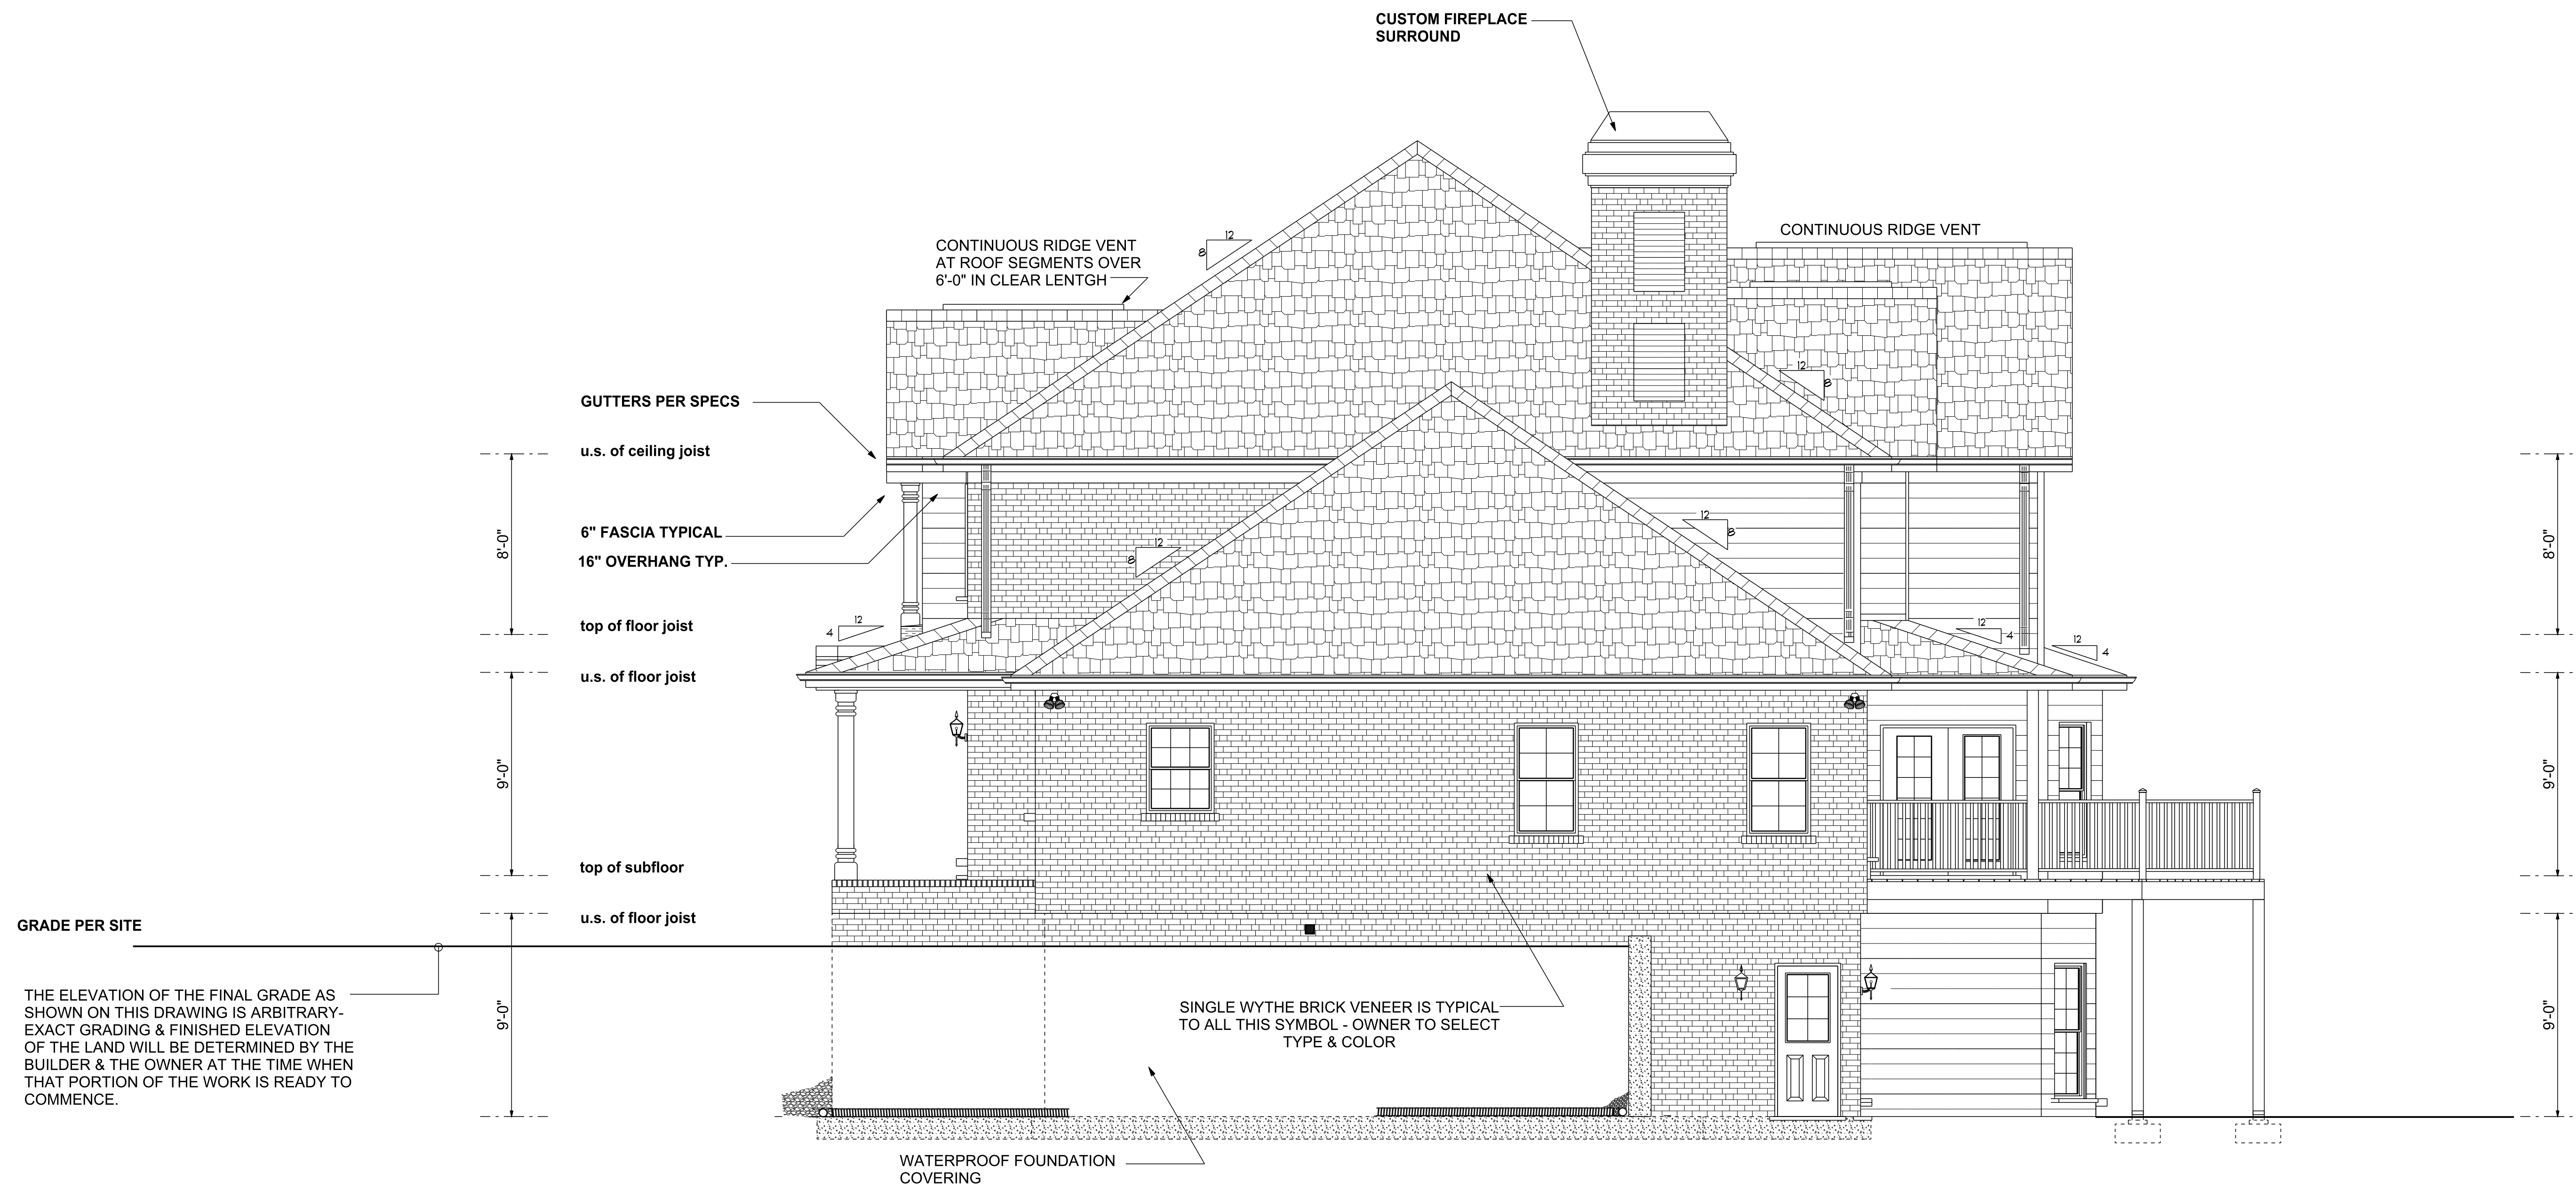

ELEVATION **B**
 SCALE: 1/4" = 1'-0"